




③ TRANSITION DETAIL
SCALE: NTS

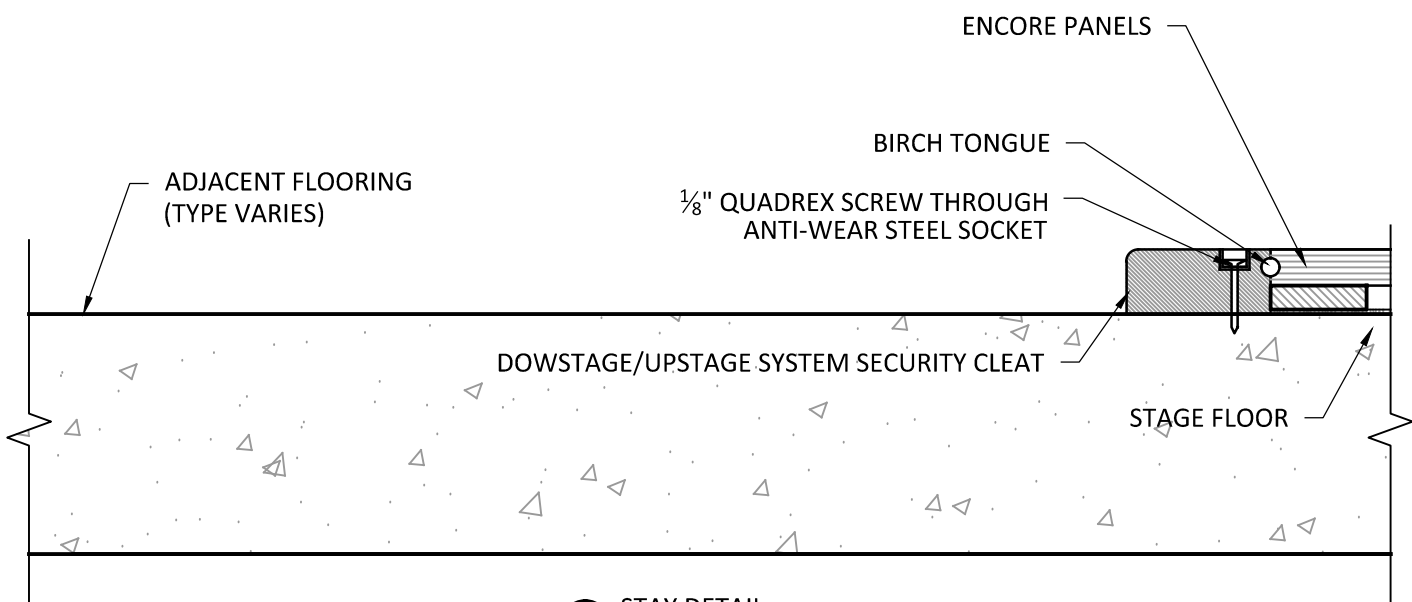


② STAY DETAIL
SCALE: NTS

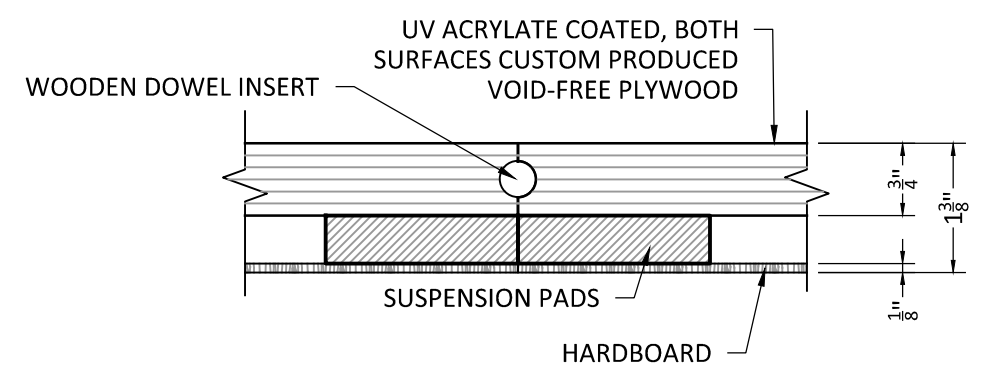

① JOINT DETAIL
SCALE: NTS

 

PLAN VIEW

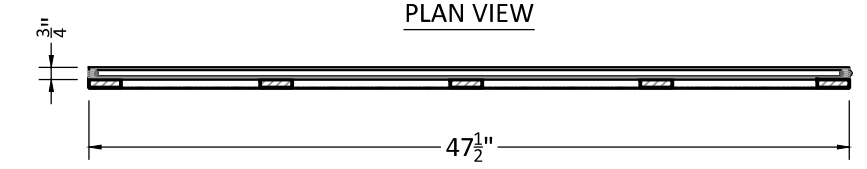

SECTION VIEW



L'AIR
INTERNATIONAL

117 Vacek Street
Fort Worth, Texas, 76107
www.lairfloors.com

Toll Free 1.844.243.8574
Fax 817.237.9407

L'AIR ENCORE
Prefabricated Suspended
Sprung Flooring System for
Theatre-Touring

VIEW:	MULTI	
SCALE:	NTS	
DRAWN BY:	JGS	
CHECKED BY:		
APPROVED BY:		
DATE:	12.13.14	
REV	DATE	DRAFTER

SHEET
1.00