




③ TRANSITION DETAIL
SCALE: NTS

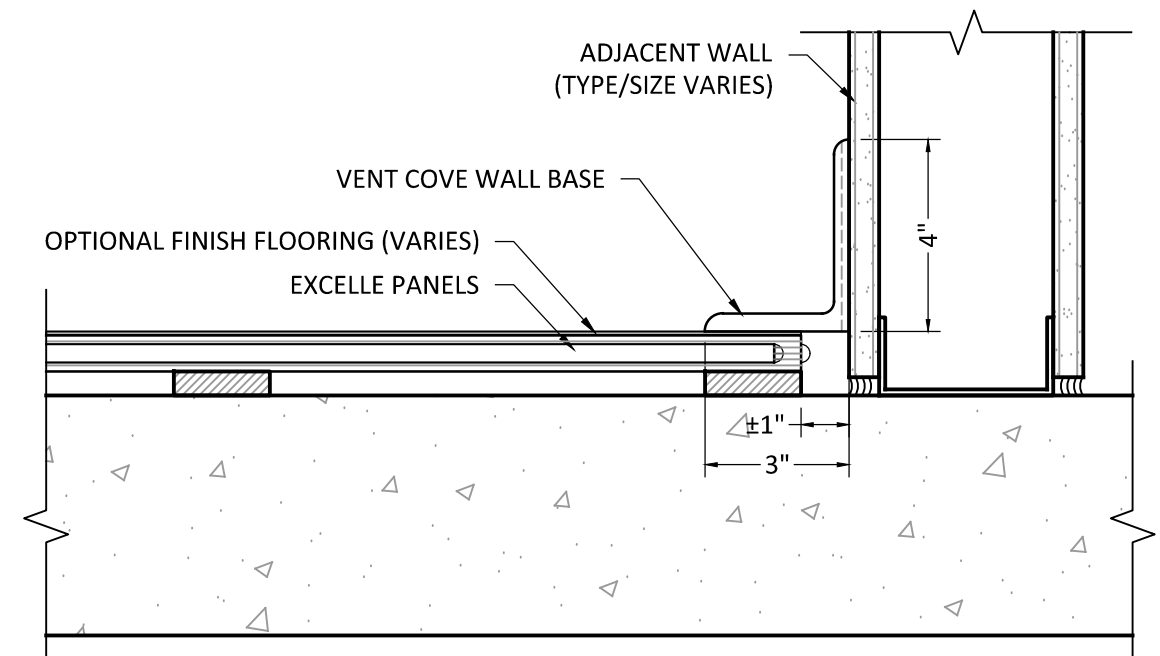


② EDGE CONDITION @ WALL
SCALE: NTS

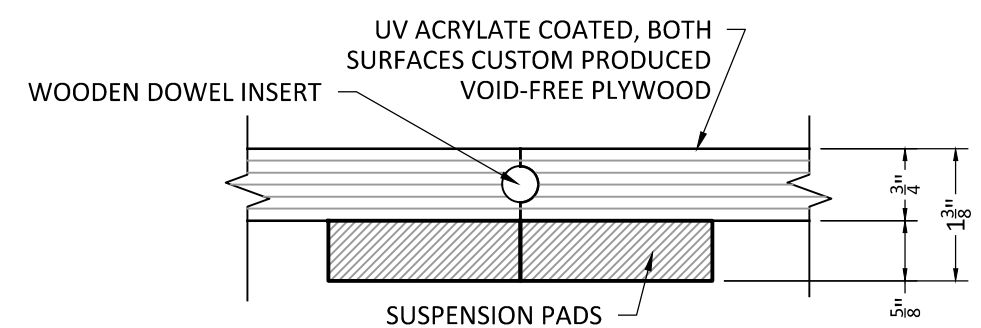

① JOINT DETAIL
SCALE: NTS

 

PLAN VIEW

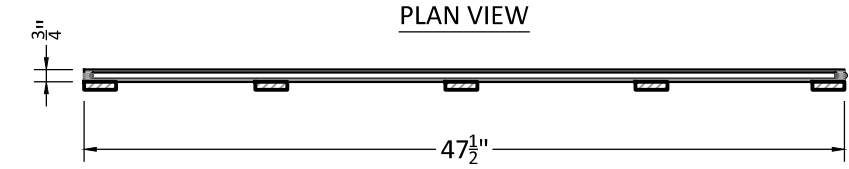

SECTION VIEW

117 Vacek Street
Fort Worth, Texas, 76107
Toll Free 1.844.243.8574
Fax 817.237.9407
www.lairfloors.com

L'AIR EXCELLE
Prefabricated Suspended
Sprung Flooring System for
Permanent & Semi-Permanent
Installation in Studios

VIEW:	MULTI	
SCALE:	NTS	
DRAWN BY:	JGS	
CHECKED BY:		
APPROVED BY:		
DATE:	12.13.14	
REV	DATE	DRAFTER

SHEET
1.00