



③ TRANSITION DETAIL
SCALE: NTS

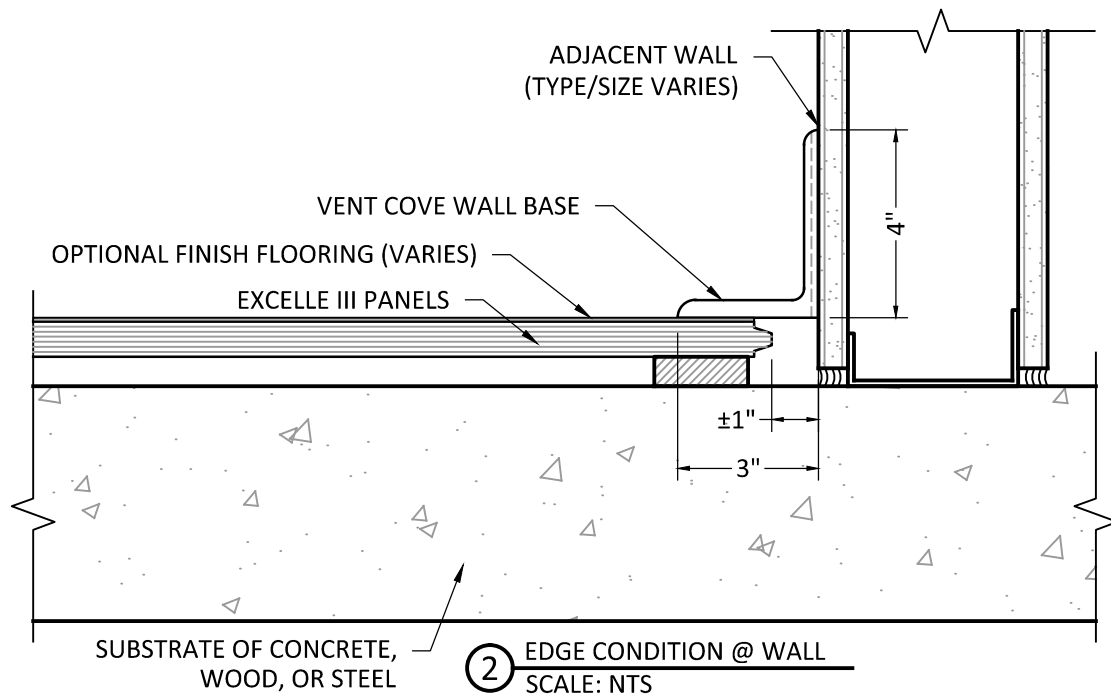


② EDGE CONDITION @ WALL
SCALE: NTS

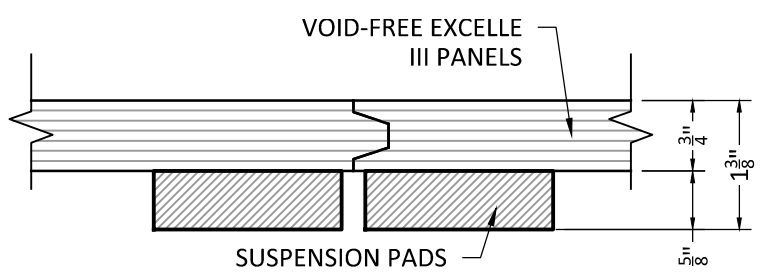


① JOINT DETAIL
SCALE: NTS

TO BE INSTALLED WITH
L'AIR DANCEVINYL

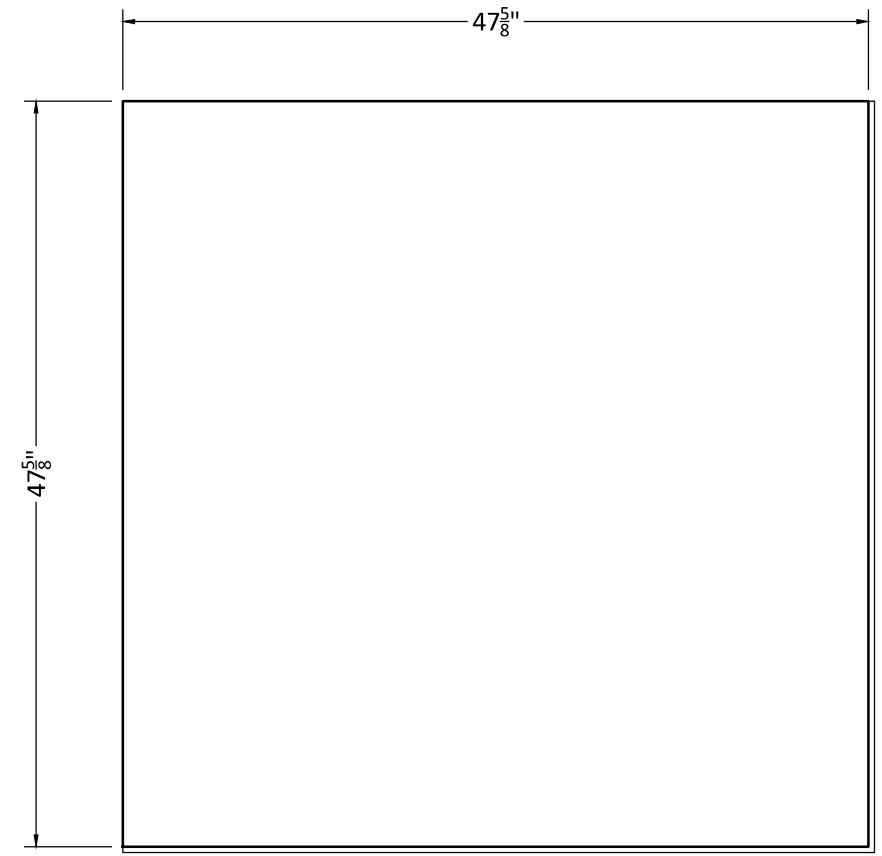

PLAN VIEW

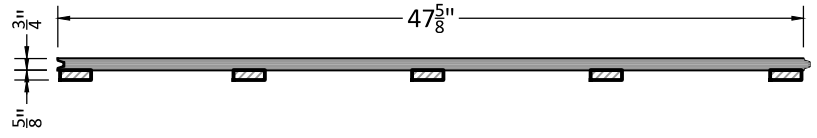

SECTION VIEW



Toll Free 1.844.243.8574
Fax 817.237.9407
www.lairfloors.com
117 Vacek Street
Fort Worth, Texas, 76107

L'AIR EXCELLE III
Prefabricated Suspended Sprung
Flooring for Studios with L'AIR
DanceVinyl as Performance
Surfaces

VIEW:	MULTI	
SCALE:	NTS	
DRAWN BY:	JGS	
CHECKED BY:		
APPROVED BY:		
DATE:	07.15.15	
REV	DATE	DRAFTER

SHEET
1.00