




③ TRANSITION DETAIL
SCALE: NTS

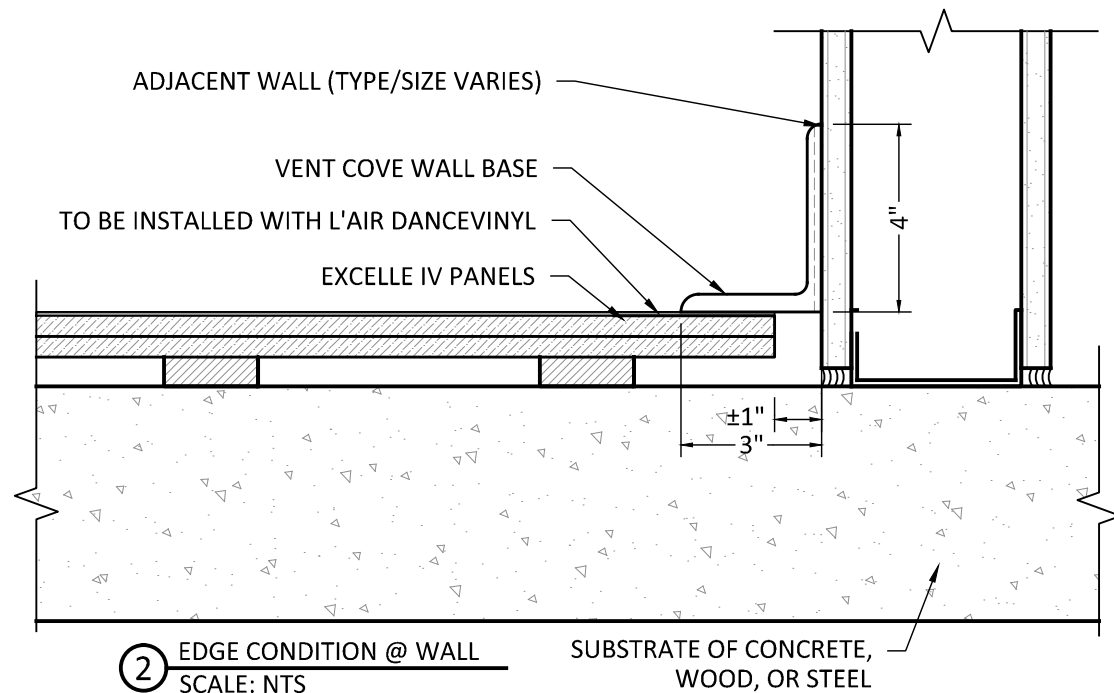


② EDGE CONDITION @ WALL
SCALE: NTS

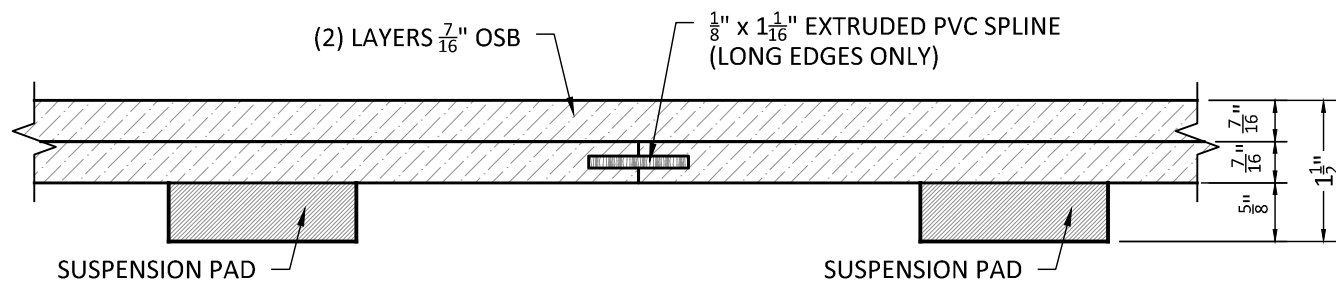

① JOINT DETAIL
SCALE: NTS

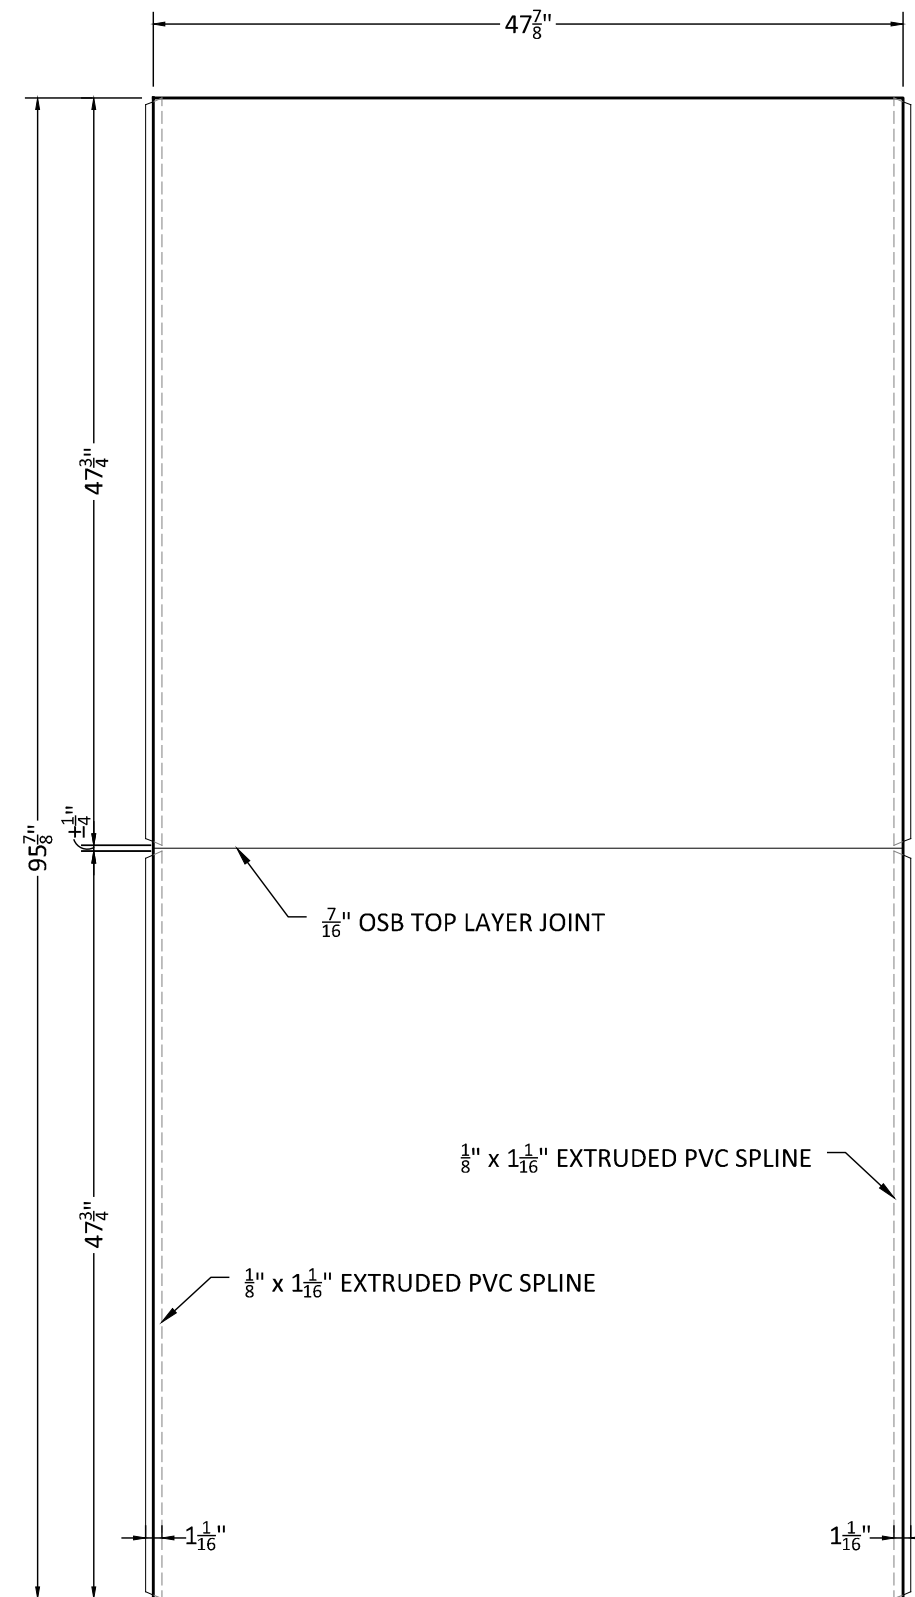

PLAN VIEW

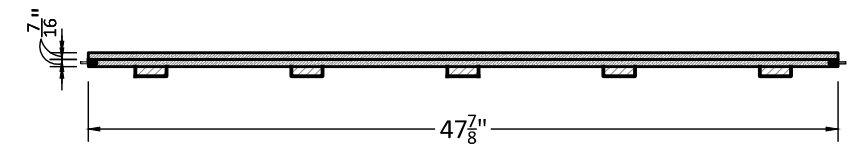

SECTION VIEW

L'AIR EXCELLE IV
Prefabricated Suspended Sprung
Flooring for Studios with L'AIR
DanceVinyl as Performance
Surfaces

VIEW:	MULTI	
SCALE:	NTS	
DRAWN BY:	JGS	
CHECKED BY:		
APPROVED BY:		
DATE:	07.17.18	
REV	DATE	DRAFTER