




③ TRANSITION DETAIL  
SCALE: NTS

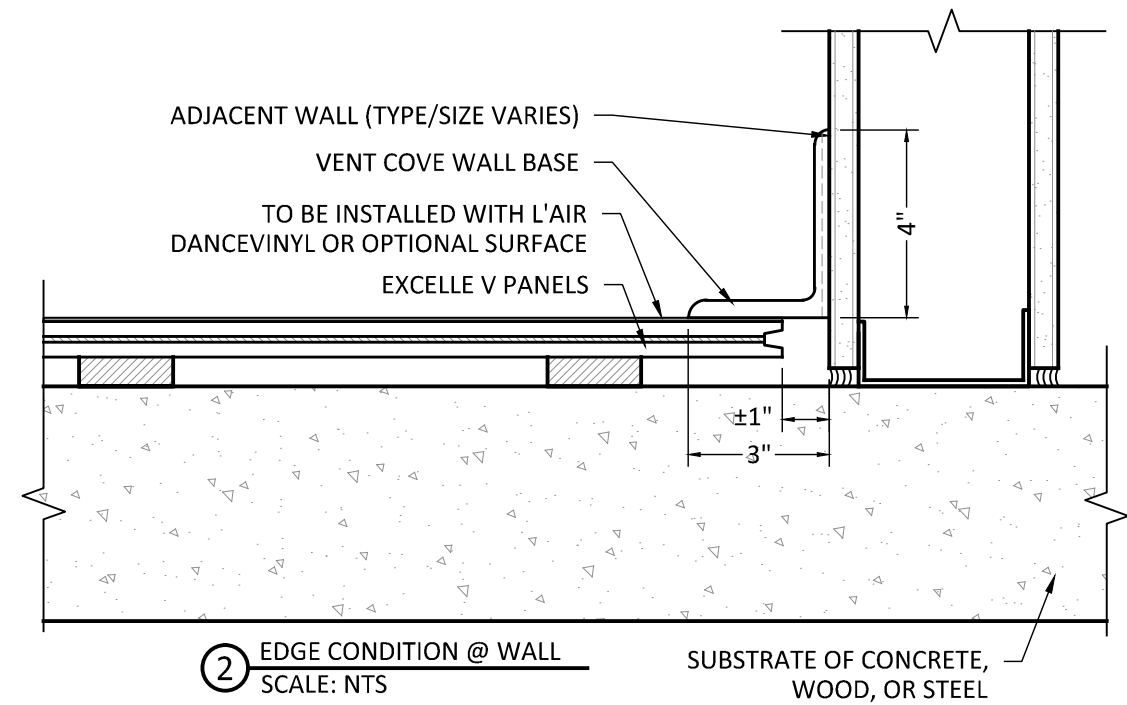


② EDGE CONDITION @ WALL  
SCALE: NTS

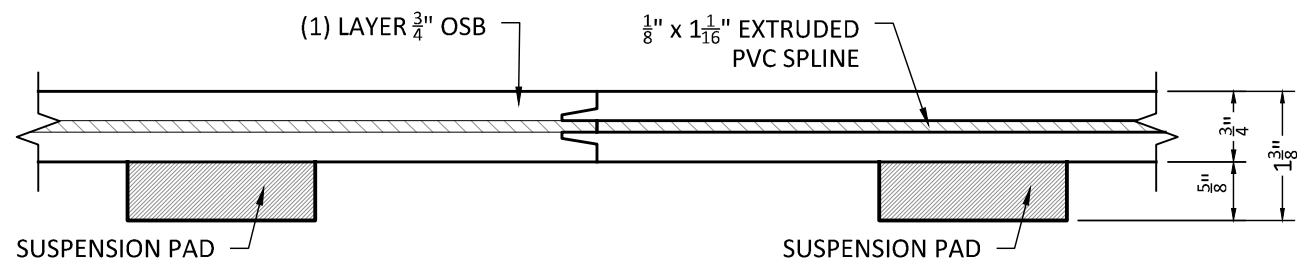

① JOINT DETAIL  
SCALE: NTS

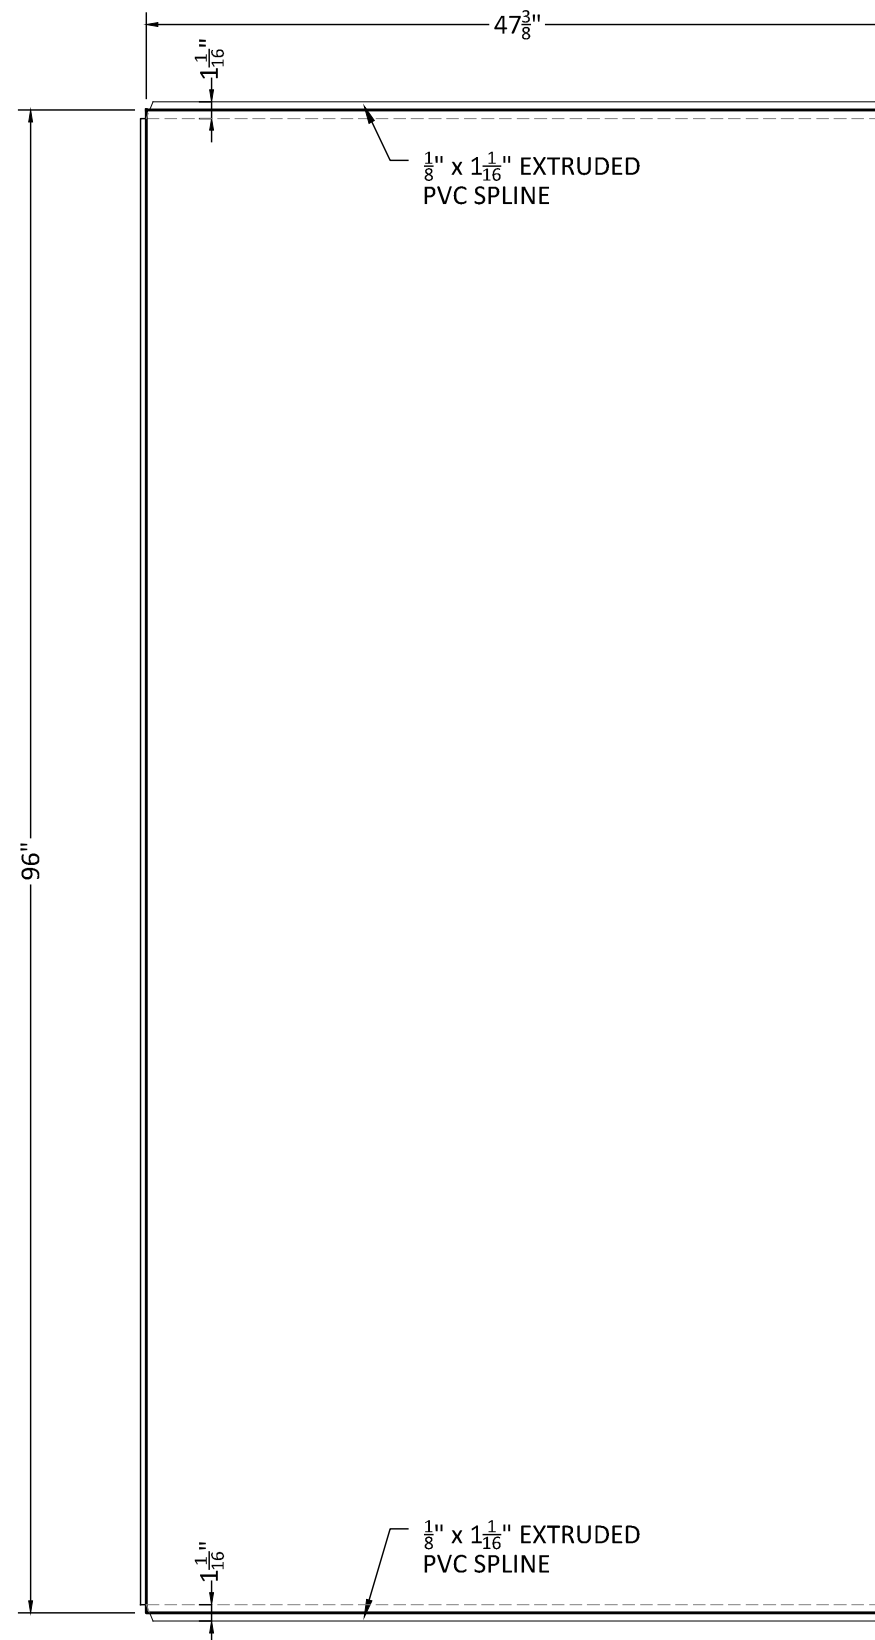

PLAN VIEW

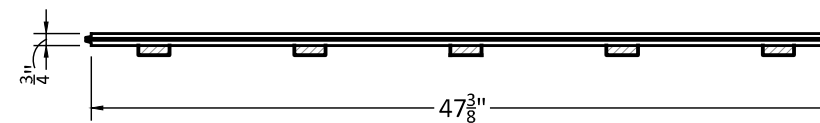

SECTION VIEW



117 Vacek Street  
Fort Worth, Texas, 76107  
Toll Free 1.844.243.8574  
Fax 817.237.9407  
www.lairfloors.com

L'AIR EXCELLE V  
Prefabricated Suspended Sprung  
Flooring for Studios with L'AIR  
DanceVinyl as Performance  
Surfaces

VIEW:	MULTI	
SCALE:	NTS	
DRAWN BY:	JGS	
CHECKED BY:		
APPROVED BY:		
DATE:	07.17.18	
REV	DATE	DRAFTER

SHEET  
1.00