




③ TRANSITION DETAIL
SCALE: NTS

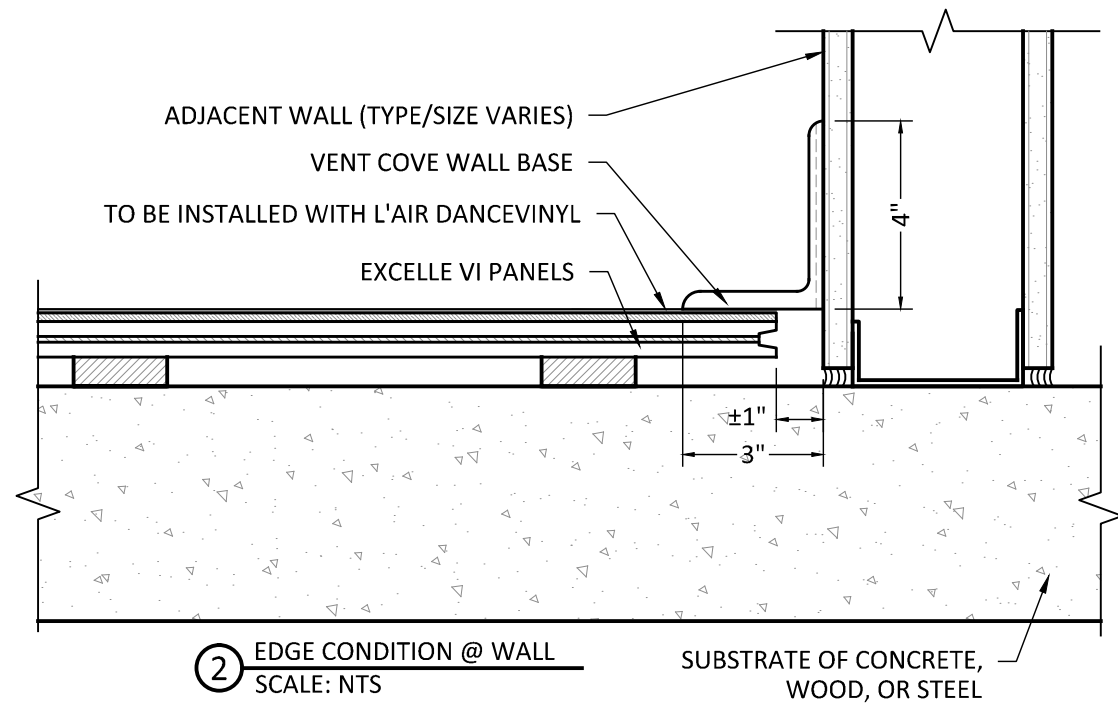

② EDGE CONDITION @ WALL
SCALE: NTS

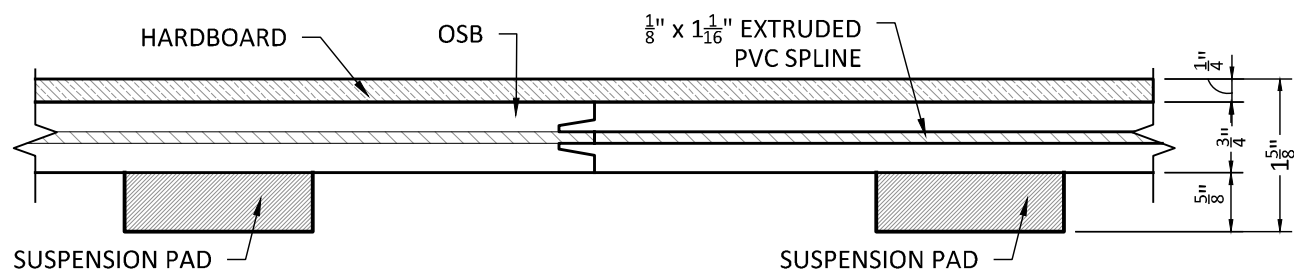

① JOINT DETAIL
SCALE: NTS

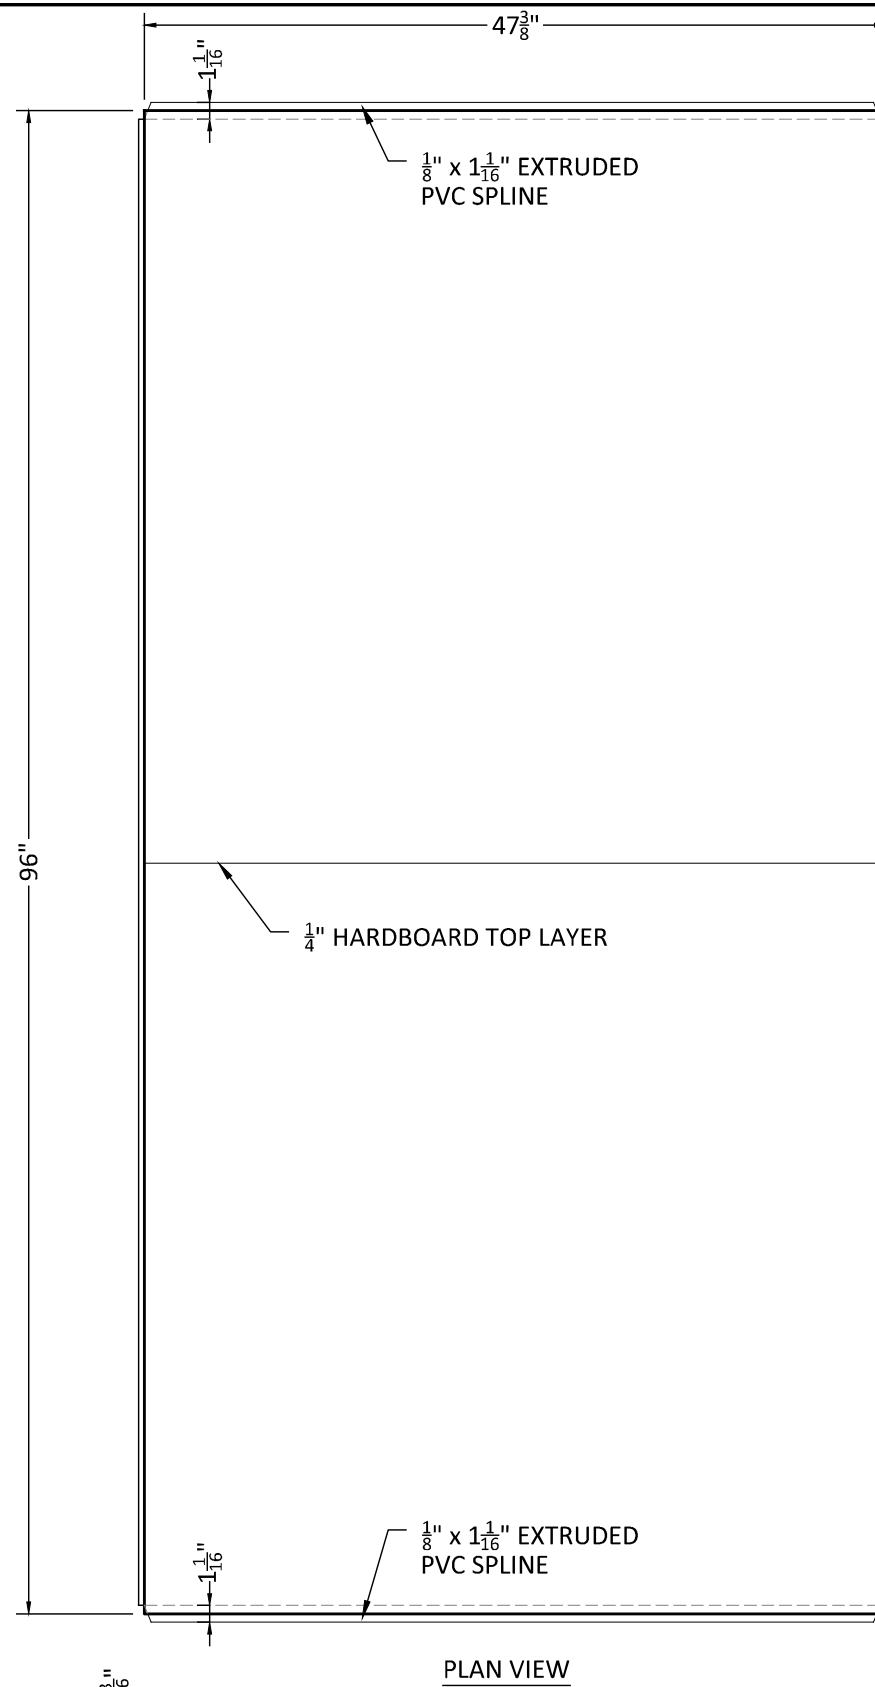

L'AIR
INTERNATIONAL

Toll Free 1.844.243.8574
Fort Worth, Texas, 76107
Fax 817.237.9407
www.lairfloors.com

L'AIR EXCELLE VI
Prefabricated Suspended Sprung
Flooring for Studios with L'Air
DanceVinyl as Performance
Surfaces

VIEW:	MULTI	
SCALE:	NTS	
DRAWN BY:	JGS	
CHECKED BY:		
APPROVED BY:		
DATE:	07.17.18	
REV	DATE	DRAFTER

SHEET
1.00